


Plan nr. 1

Bi

stokowizacja  
tętni naważczepo

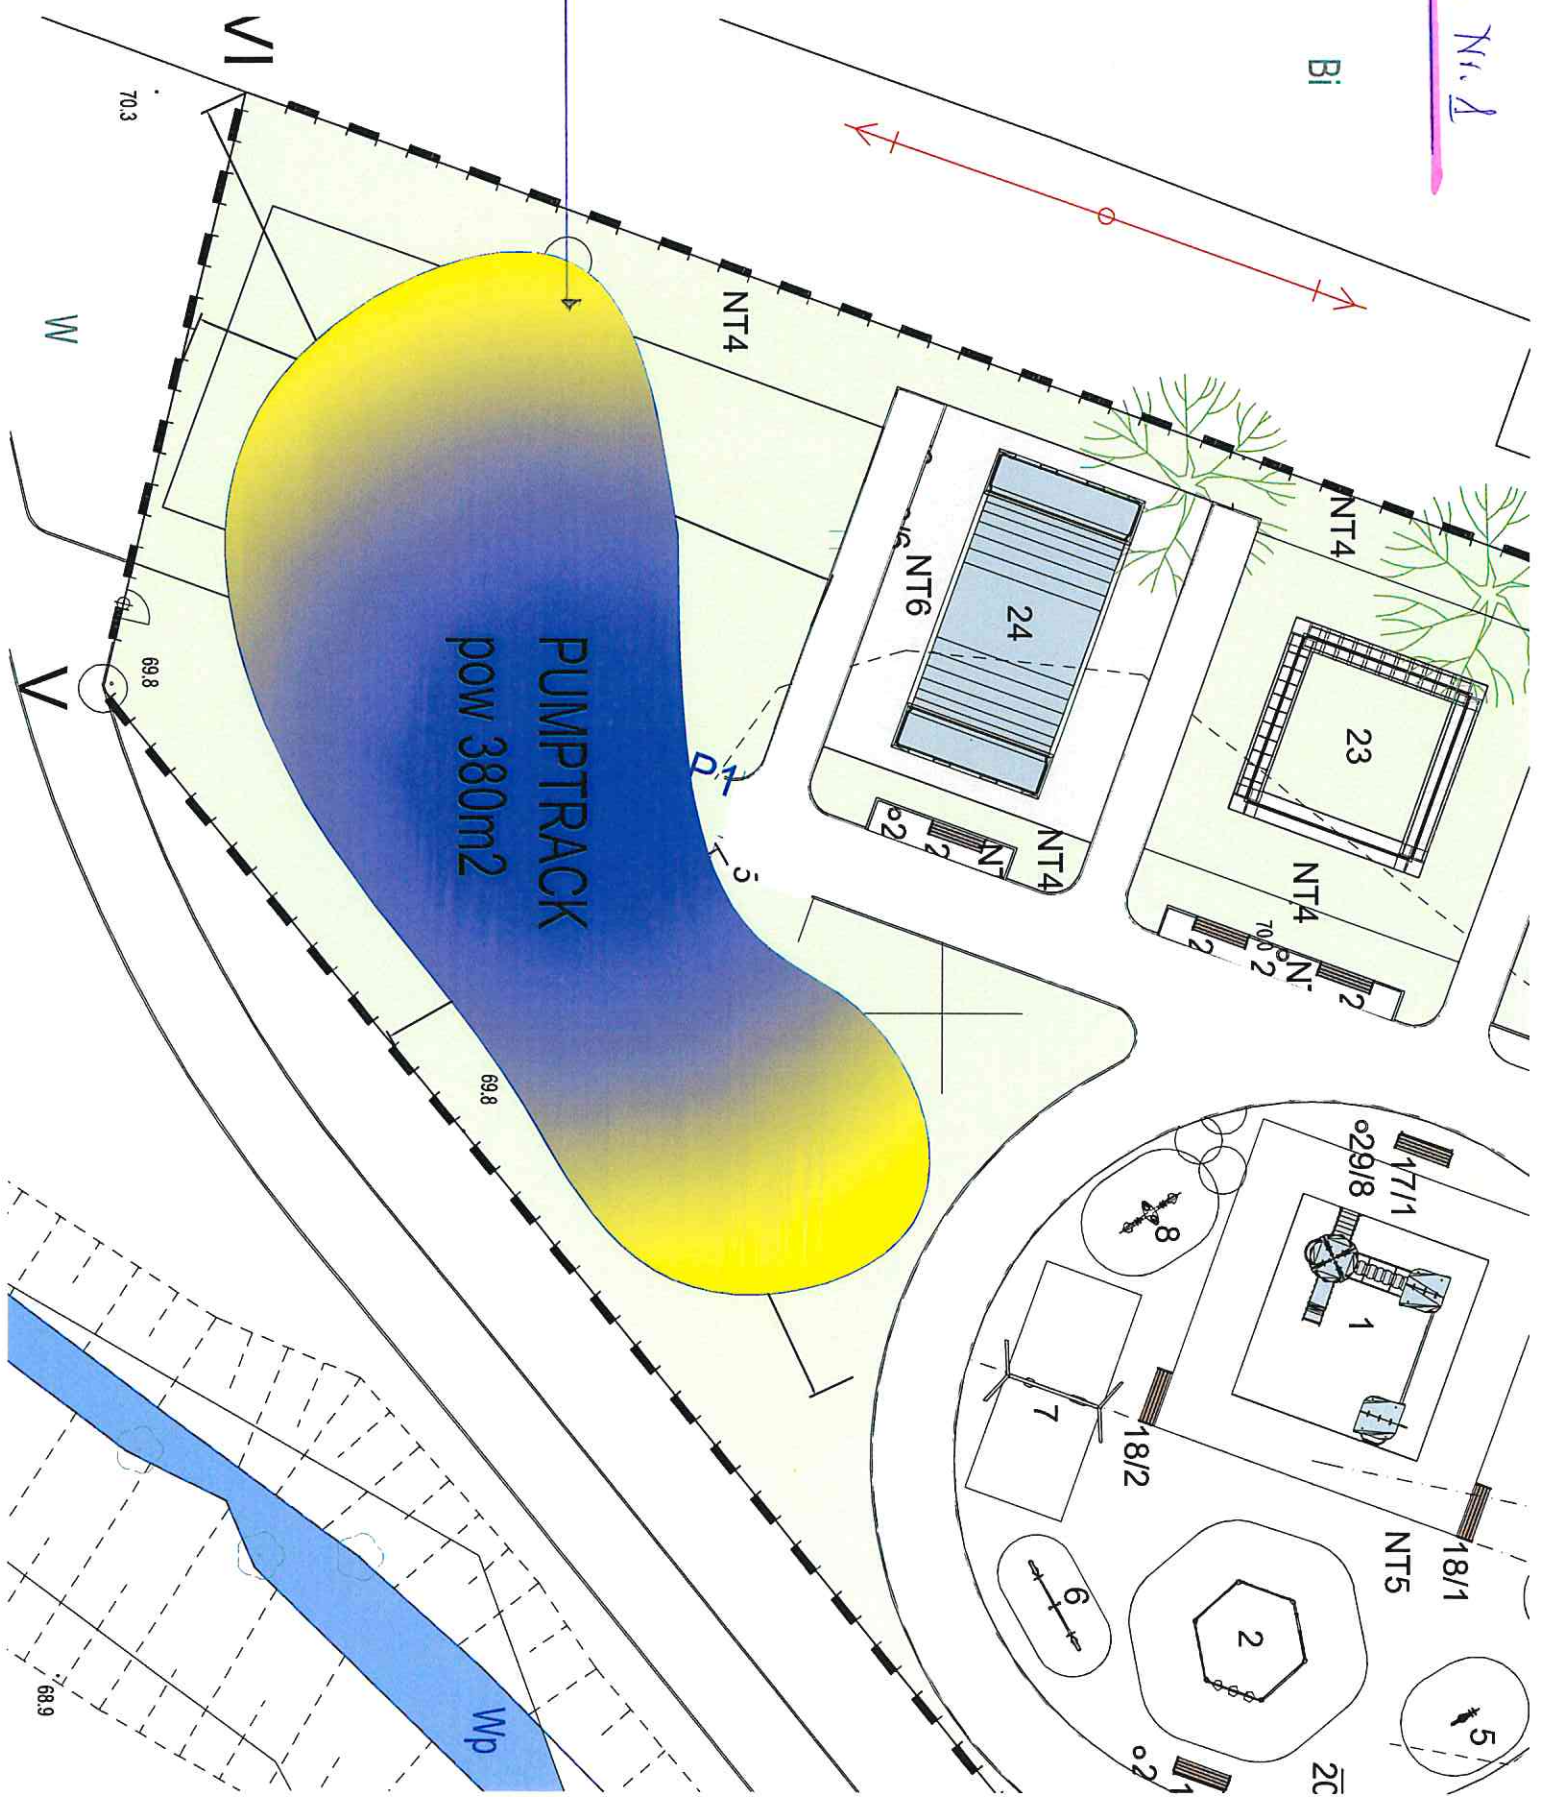

68.9

PUMTRACK  
pow 380m<sup>2</sup>

NT4

24

23

NT4

NT4

17/1  
29/8

1

8

7

18/2

6

2

NT5

18/1

5

2C

VI

70.3

W

V

69.8

69.8

Wp