


MISZEWKO-SIEFANY

EWKO STRZAŁKOWSKIE

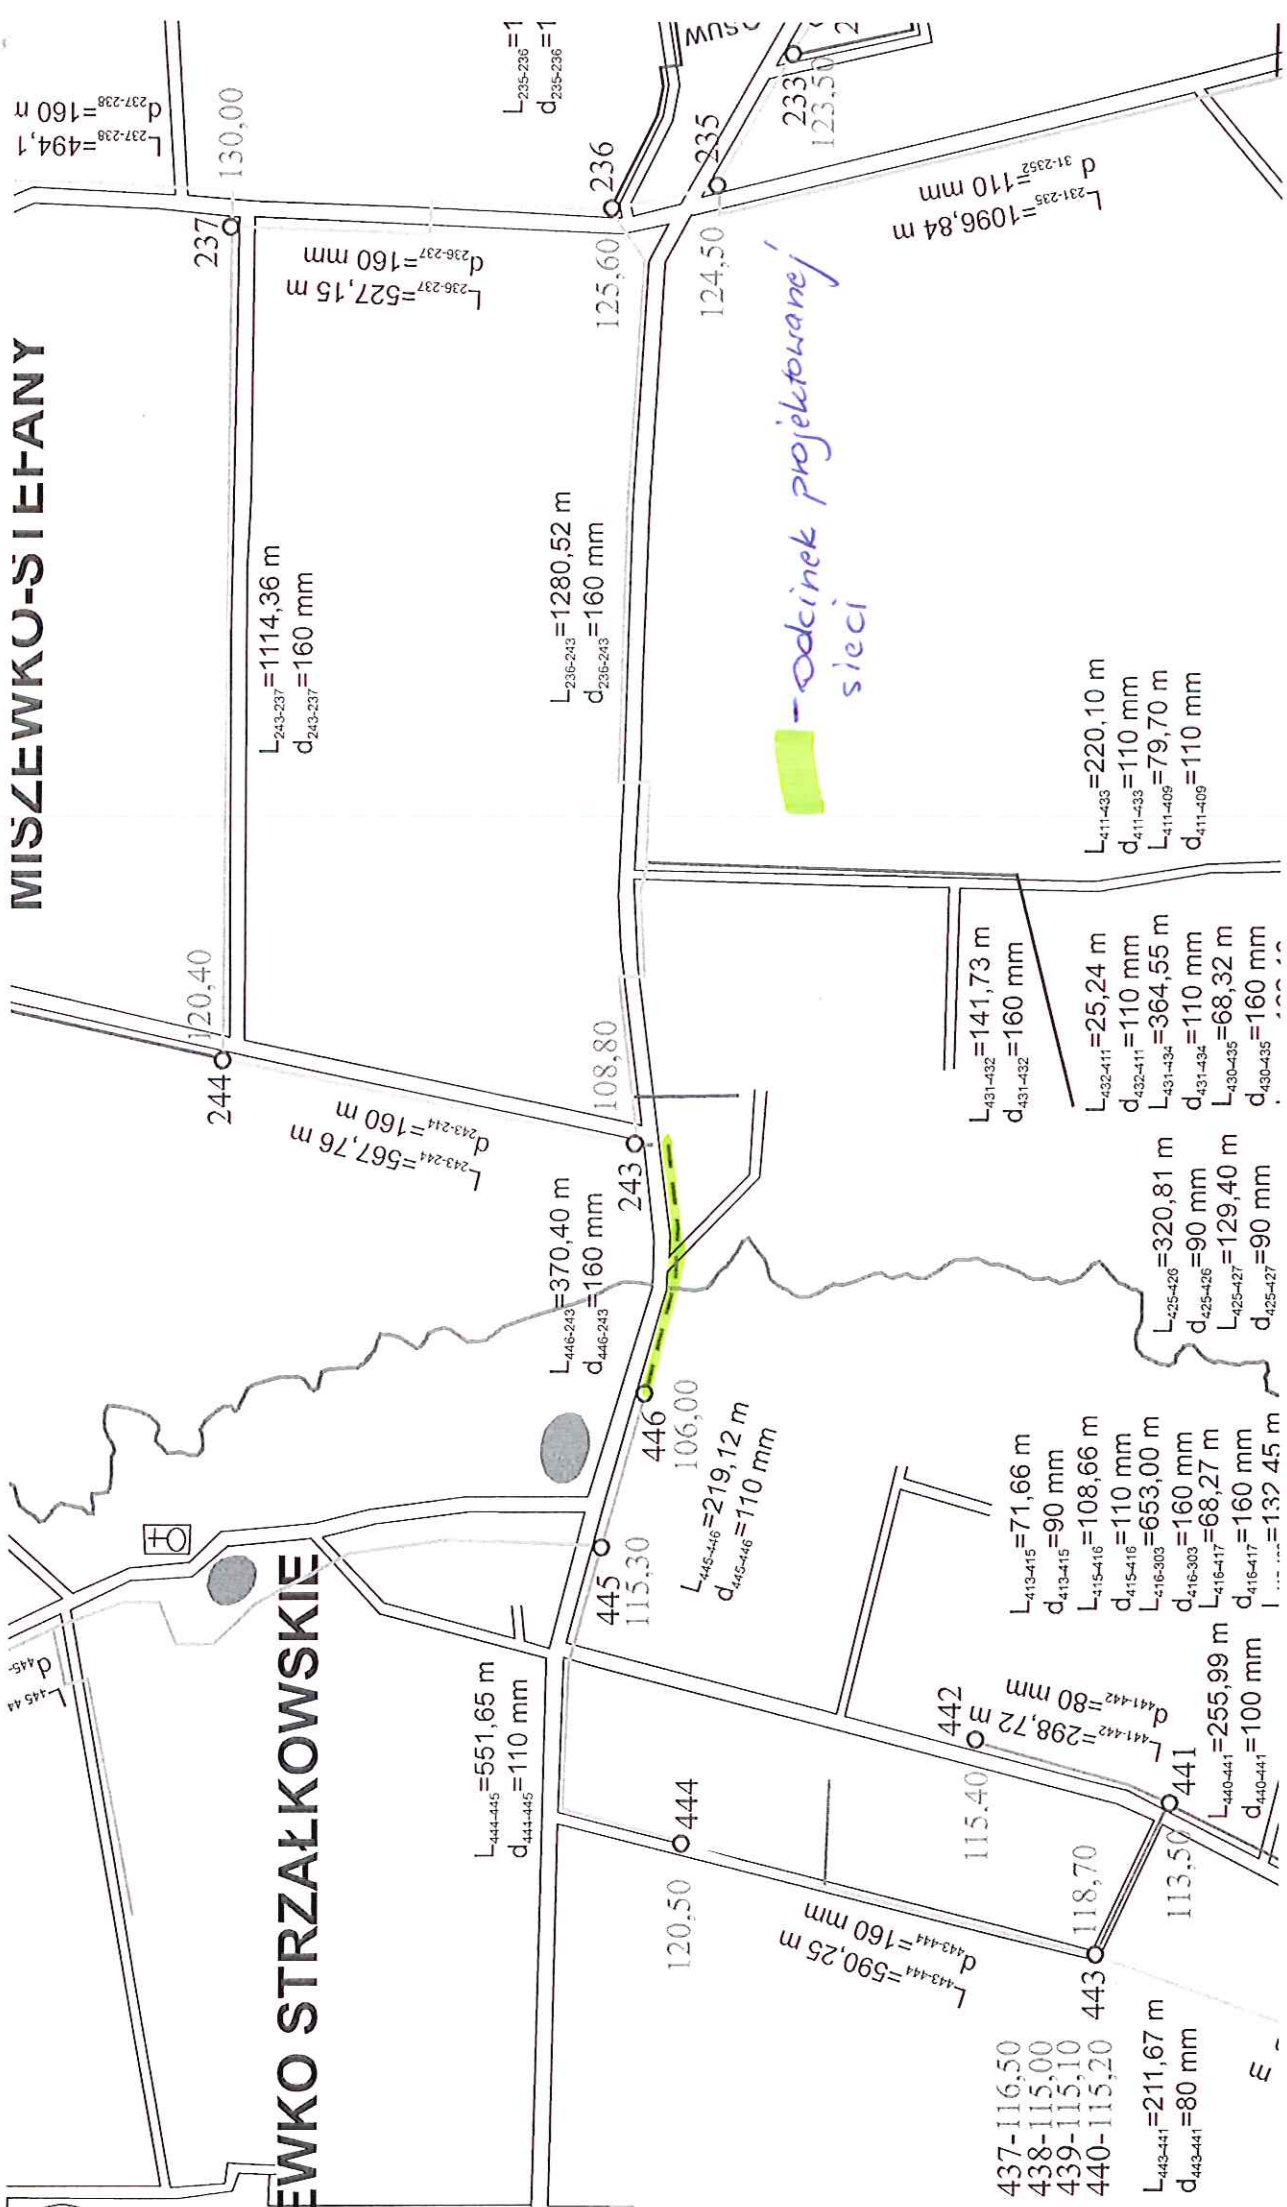

L₂₃₇₋₂₃₈ = 494,1
d₂₃₇₋₂₃₈ = 160 mm

130,00

L₂₃₆₋₂₃₇ = 527,15 m
d₂₃₆₋₂₃₇ = 160 mm

L₂₄₃₋₂₃₇ = 1114,36 m
d₂₄₃₋₂₃₇ = 160 mm

L₂₃₆₋₂₄₃ = 1280,52 m
d₂₃₆₋₂₄₃ = 160 mm

L₂₃₁₋₂₃₆ = 1096,84 m
d₃₁₋₂₃₂ = 110 mm

- odcinek projektowanej sieci

L₄₁₁₋₄₃₅ = 220,10 m
d₄₁₁₋₄₃₃ = 110 mm
L₄₁₁₋₄₀₉ = 79,70 m
d₄₁₁₋₄₀₉ = 110 mm

120,40

L₂₄₃₋₂₄₄ = 567,76 m
d₂₄₃₋₂₄₄ = 160 mm

108,80

L₄₃₁₋₄₃₂ = 141,73 m
d₄₃₁₋₄₃₂ = 160 mm

L₄₃₂₋₄₁₁ = 25,24 m
d₄₃₂₋₄₁₁ = 110 mm
L₄₃₁₋₄₃₄ = 364,55 m
d₄₃₁₋₄₃₄ = 110 mm
L₄₃₀₋₄₃₅ = 68,32 m
d₄₃₀₋₄₃₅ = 160 mm

L₄₄₆₋₂₄₃ = 370,40 m
d₄₄₆₋₂₄₃ = 160 mm

243,0

L₄₂₅₋₄₂₆ = 320,81 m
d₄₂₅₋₄₂₆ = 90 mm
L₄₂₅₋₄₂₇ = 129,40 m
d₄₂₅₋₄₂₇ = 90 mm

L₄₄₅₋₄₄₆ = 219,12 m
d₄₄₅₋₄₄₆ = 110 mm

115,30

L₄₁₃₋₄₁₅ = 71,66 m
d₄₁₃₋₄₁₅ = 90 mm
L₄₁₅₋₄₁₆ = 108,66 m
d₄₁₅₋₄₁₆ = 110 mm
L₄₁₆₋₃₀₃ = 653,00 m
d₄₁₆₋₃₀₃ = 160 mm
L₄₁₆₋₁₁₇ = 68,27 m
d₄₁₆₋₁₁₇ = 160 mm

L₄₄₅₋₄₄

L₄₄₄₋₄₄₅ = 551,65 m
d₄₄₄₋₄₄₅ = 110 mm

120,50

L₄₄₁₋₄₄₂ = 298,72 m
d₄₄₁₋₄₄₂ = 80 mm

437-116,50
438-115,00
439-115,10
440-115,20

L₄₄₃₋₄₄₁ = 211,67 m
d₄₄₃₋₄₄₁ = 80 mm

L₄₄₃₋₄₄₄ = 590,25 m
d₄₄₃₋₄₄₄ = 160 mm

115,40

118,70

L₄₄₀₋₄₄₁ = 255,99 m
d₄₄₀₋₄₄₁ = 100 mm

113,50

E