


MISZEWKO-SIEFANY

EWKO STRZAŁKOWSKIE

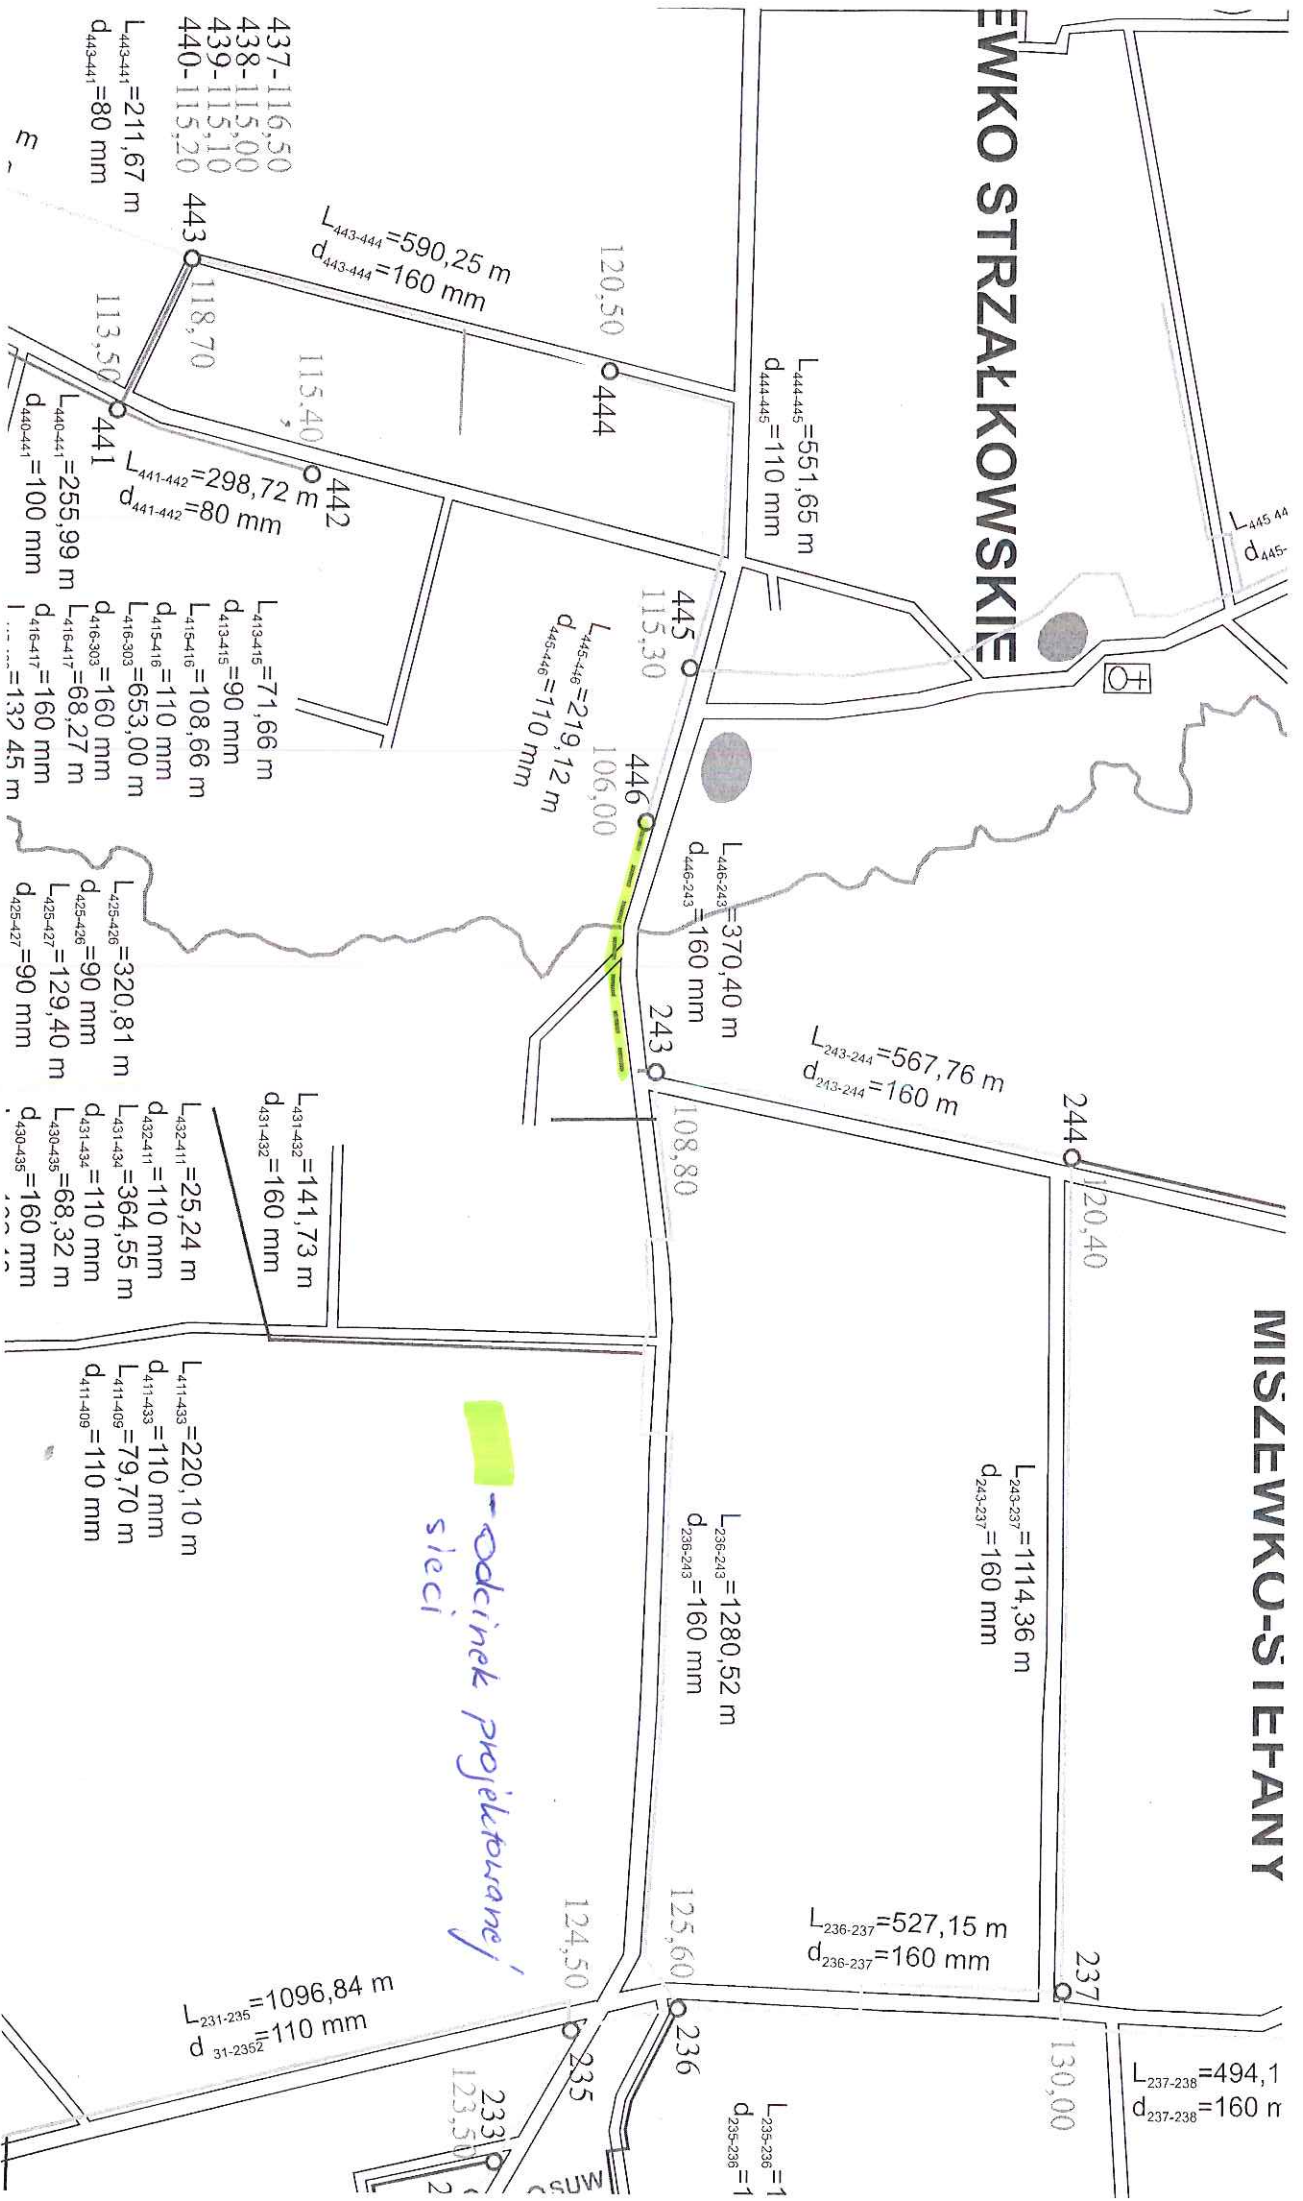

Odcinek projektowanej sieci

437-116,50
438-115,00
439-115,10
440-115,20

L₄₄₃₋₄₄₄ = 590,25 m
d₄₄₃₋₄₄₄ = 160 mm

113,50
115,40

L₄₄₁₋₄₄₂ = 298,72 m
d₄₄₁₋₄₄₂ = 80 mm

L₄₁₃₋₄₁₅ = 71,66 m
d₄₁₃₋₄₁₅ = 90 mm

L₄₁₅₋₄₁₆ = 108,66 m
d₄₁₅₋₄₁₆ = 110 mm

L₄₁₆₋₃₀₃ = 653,00 m
d₄₁₆₋₃₀₃ = 160 mm

L₄₁₆₋₄₁₇ = 68,27 m
d₄₁₆₋₄₁₇ = 160 mm

L₄₂₅₋₄₂₆ = 320,81 m
d₄₂₅₋₄₂₆ = 90 mm

L₄₂₅₋₄₂₇ = 129,40 m
d₄₂₅₋₄₂₇ = 90 mm

L₄₃₁₋₄₃₂ = 141,73 m
d₄₃₁₋₄₃₂ = 160 mm

L₄₃₂₋₄₁₁ = 25,24 m
d₄₃₂₋₄₁₁ = 110 mm

L₄₃₁₋₄₃₄ = 364,55 m
d₄₃₁₋₄₃₄ = 110 mm

L₄₃₀₋₄₃₅ = 68,32 m
d₄₃₀₋₄₃₅ = 160 mm

L₄₁₁₋₄₃₃ = 220,10 m
d₄₁₁₋₄₃₃ = 110 mm

L₄₁₁₋₄₀₉ = 79,70 m
d₄₁₁₋₄₀₉ = 110 mm

120,50

444

L₄₄₄₋₄₄₅ = 551,65 m
d₄₄₄₋₄₄₅ = 110 mm

445

115,30

L₄₄₅₋₄₄₆ = 219,12 m
d₄₄₅₋₄₄₆ = 110 mm

446

106,00

L₄₄₆₋₂₄₃ = 370,40 m
d₄₄₆₋₂₄₃ = 160 mm

243

108,80

L₂₄₃₋₂₄₄ = 567,76 m
d₂₄₃₋₂₄₄ = 160 mm

244

120,40

L₂₄₃₋₂₃₇ = 1114,36 m
d₂₄₃₋₂₃₇ = 160 mm

237

124,50

L₂₃₆₋₂₄₃ = 1280,52 m
d₂₃₆₋₂₄₃ = 160 mm

236

L₂₃₆₋₂₃₇ = 527,15 m
d₂₃₆₋₂₃₇ = 160 mm

237

L₂₃₅₋₂₃₆ = 1114,36 m
d₂₃₅₋₂₃₆ = 160 mm

236

130,00

L₂₃₇₋₂₃₈ = 494,1 m
d₂₃₇₋₂₃₈ = 160 mm

238

L₂₃₁₋₂₃₅ = 1096,84 m
d₂₃₁₋₂₃₅ = 110 mm

235

233

123,50

233